



G.F. PLAN -AA ----- 6.00 MT. WIDE ROAD -----

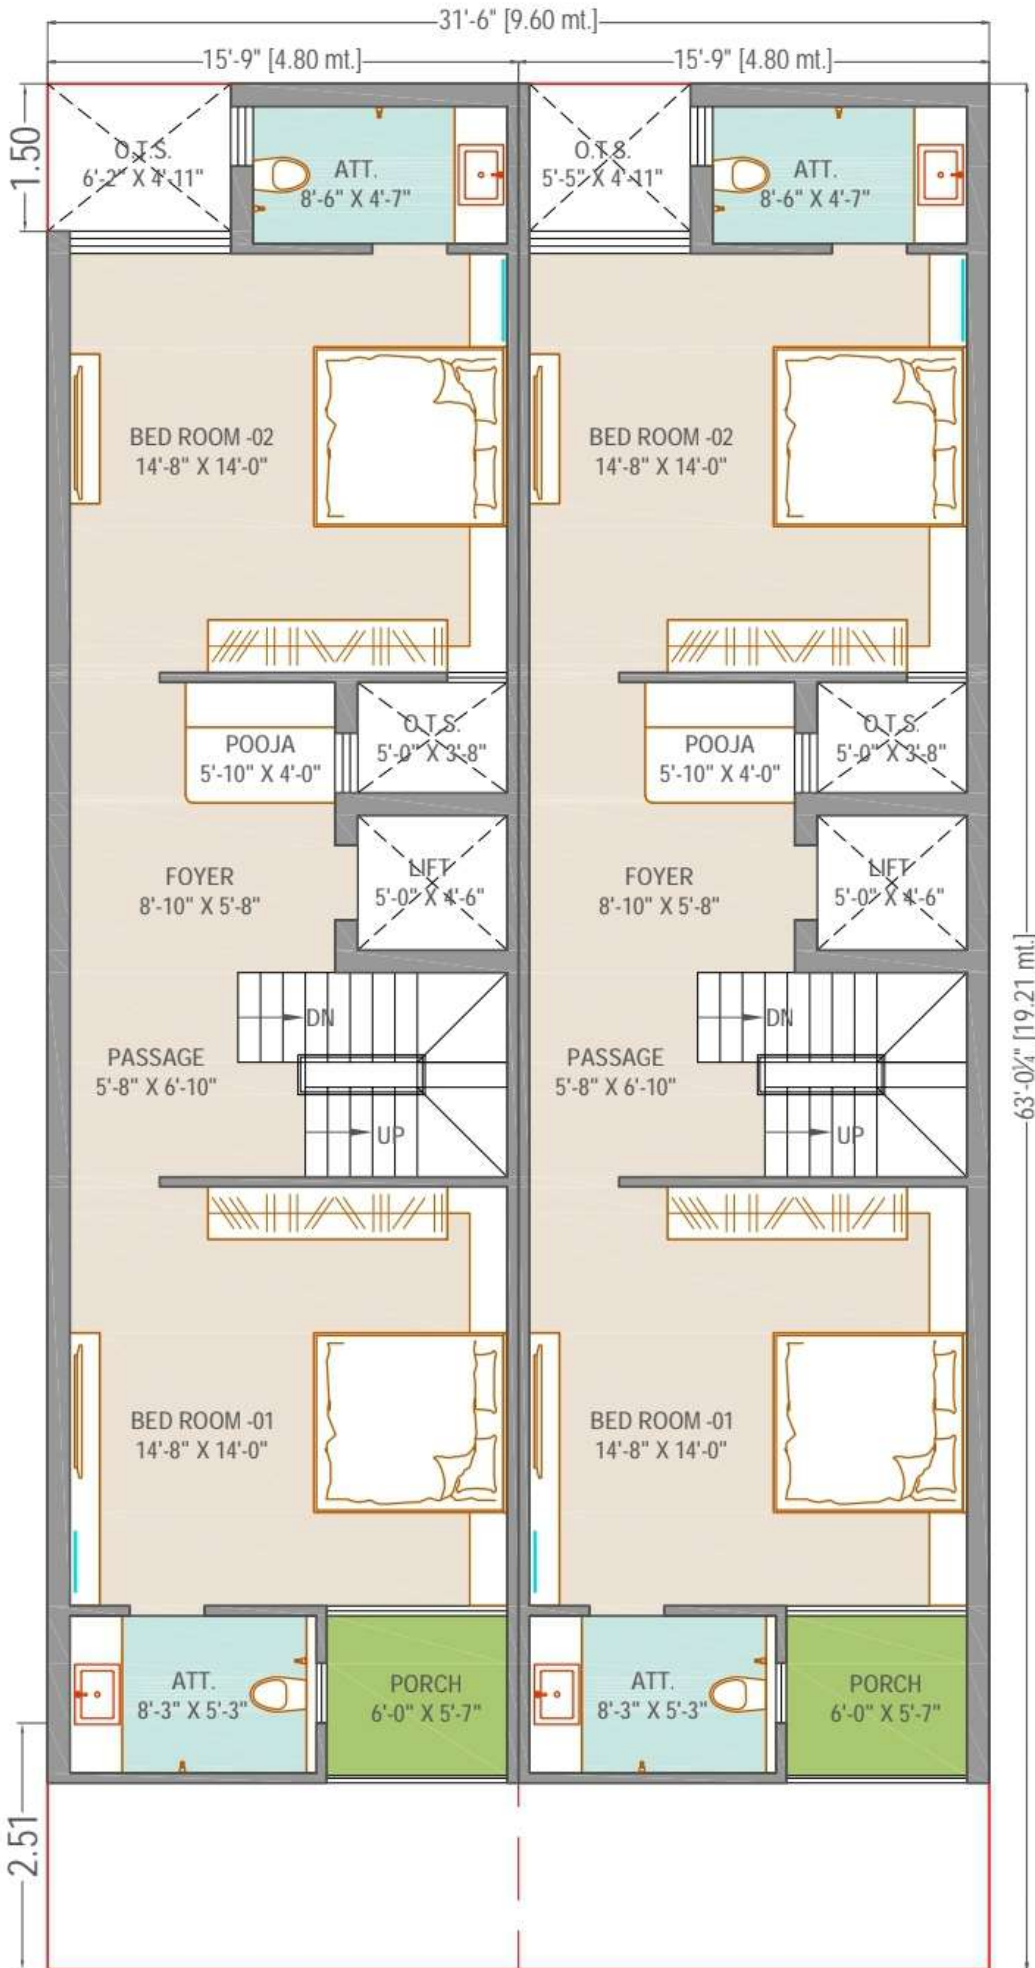

S.F. PLAN -AA ----- 6.00 MT. WIDE ROAD -----

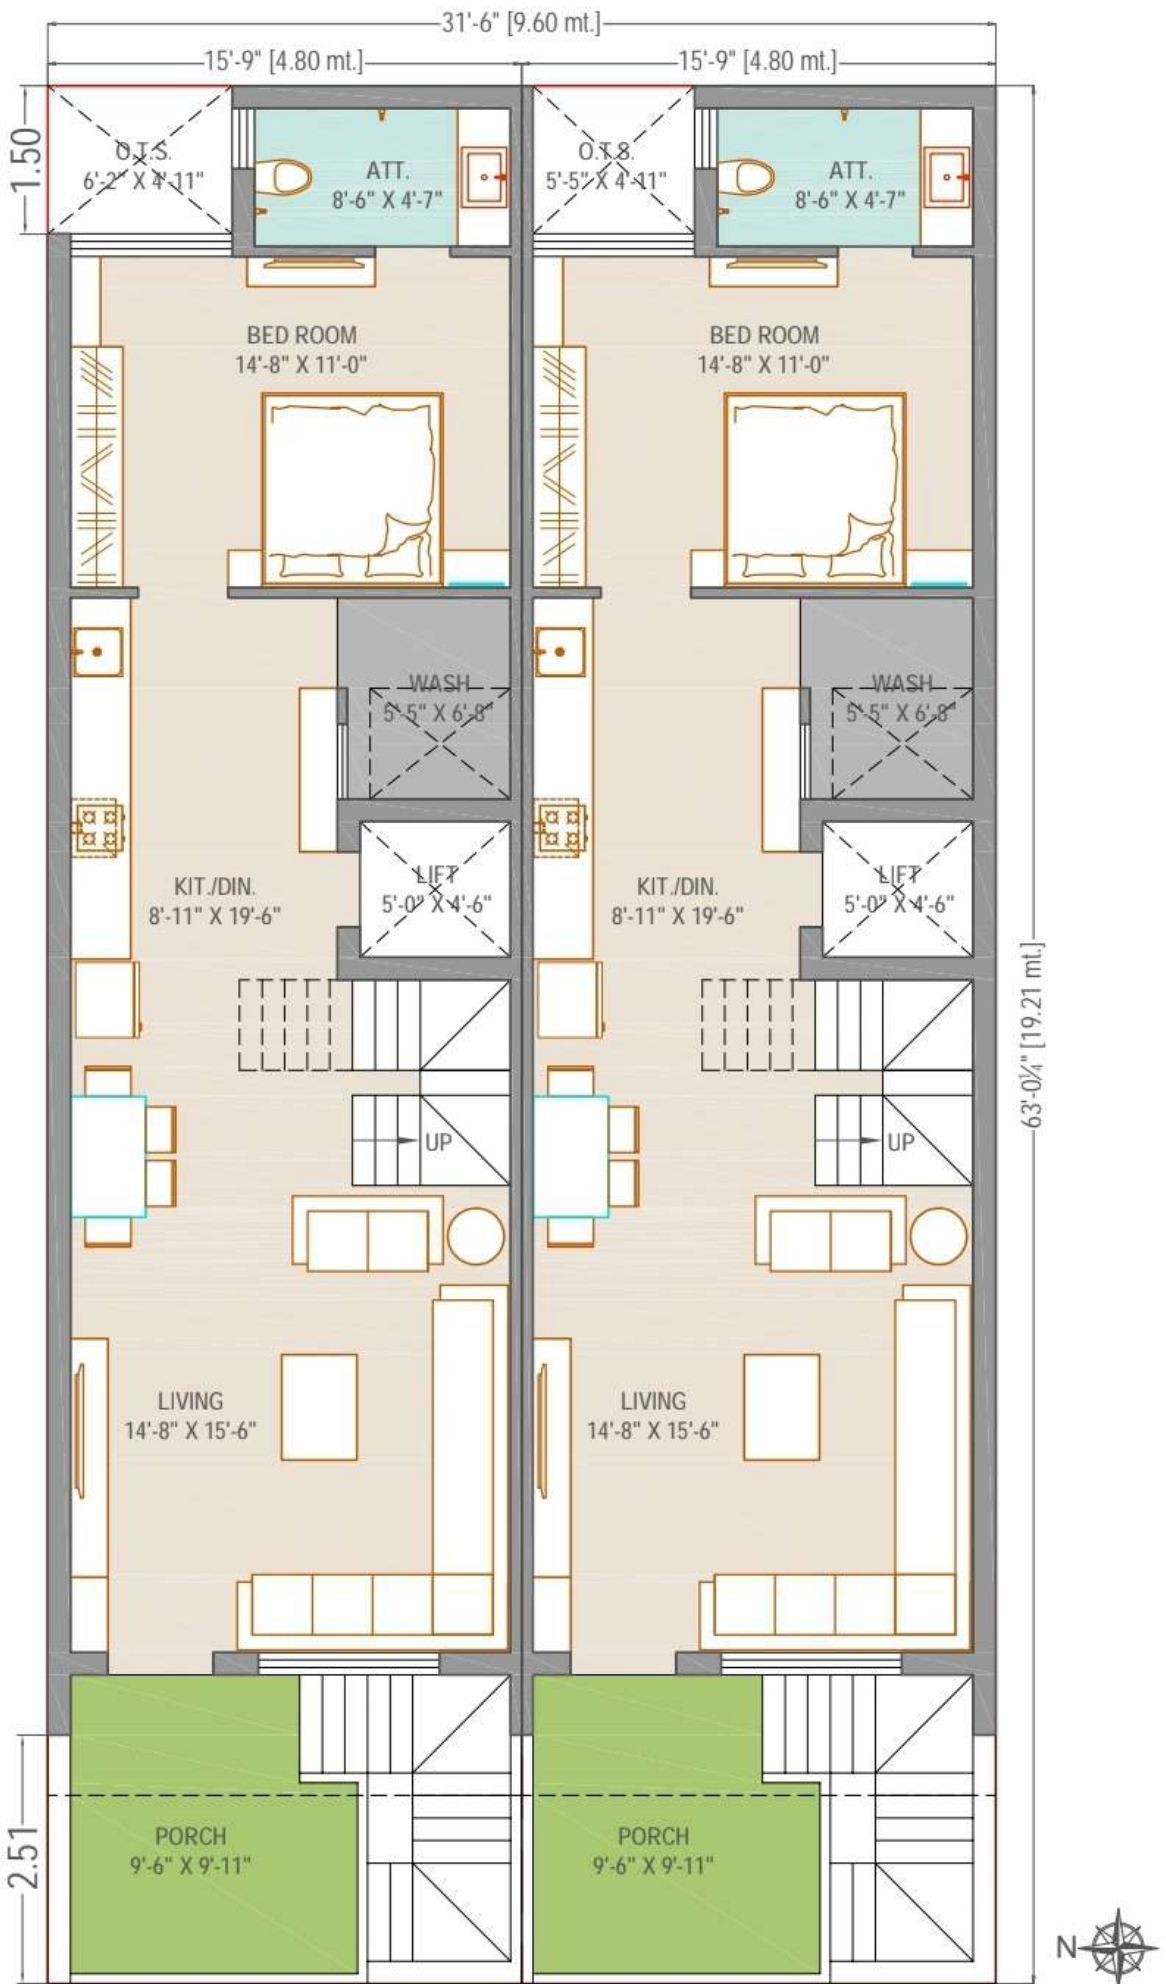

F.F PLAN -AA ----- 6.00 MT. WIDE ROAD -----